



2F 平面図

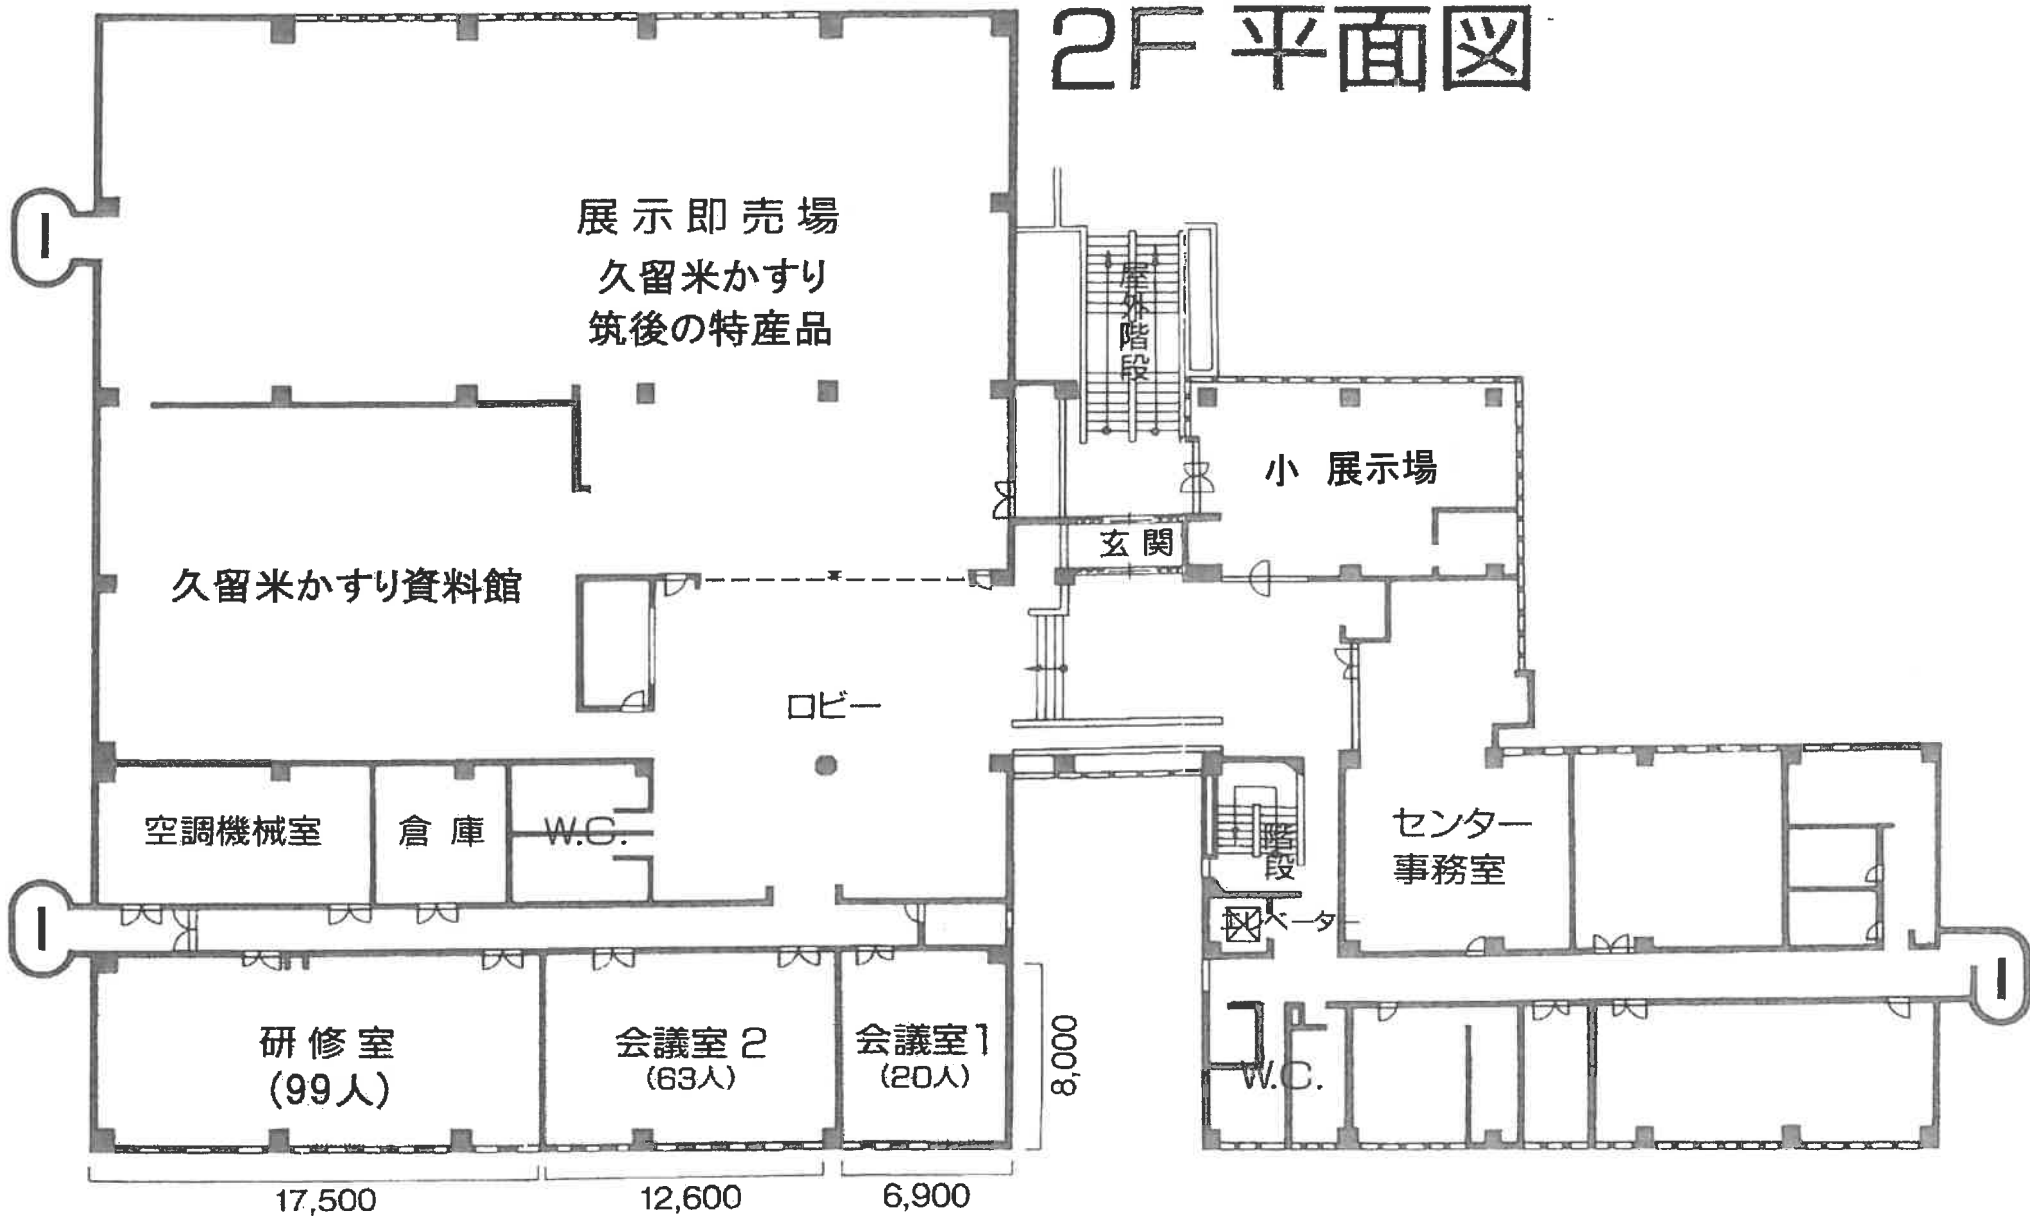

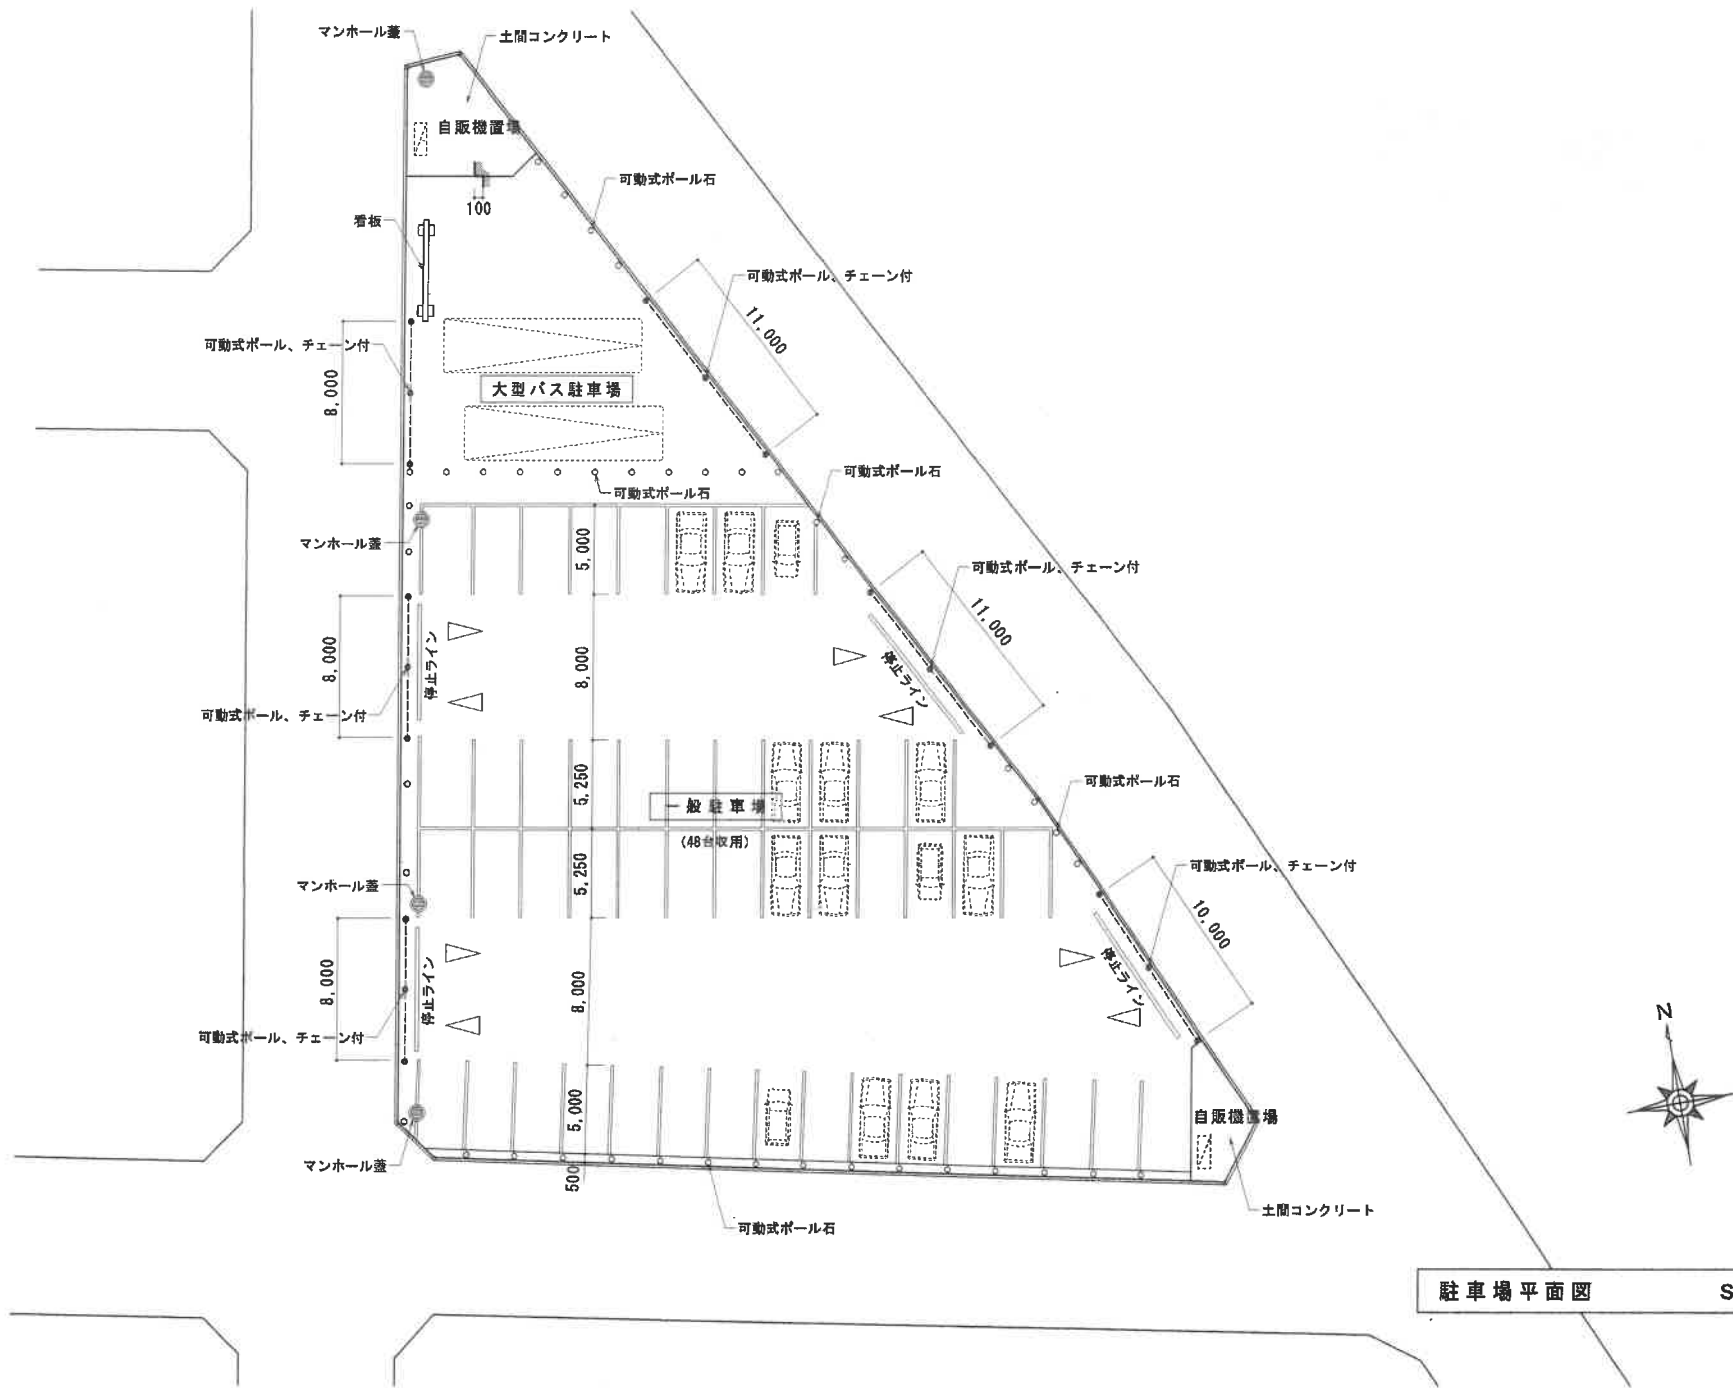

駐車場平面図 S=1:300